


Aerial Exhibit



SUP21-036

Request to allow two-story townhouse development

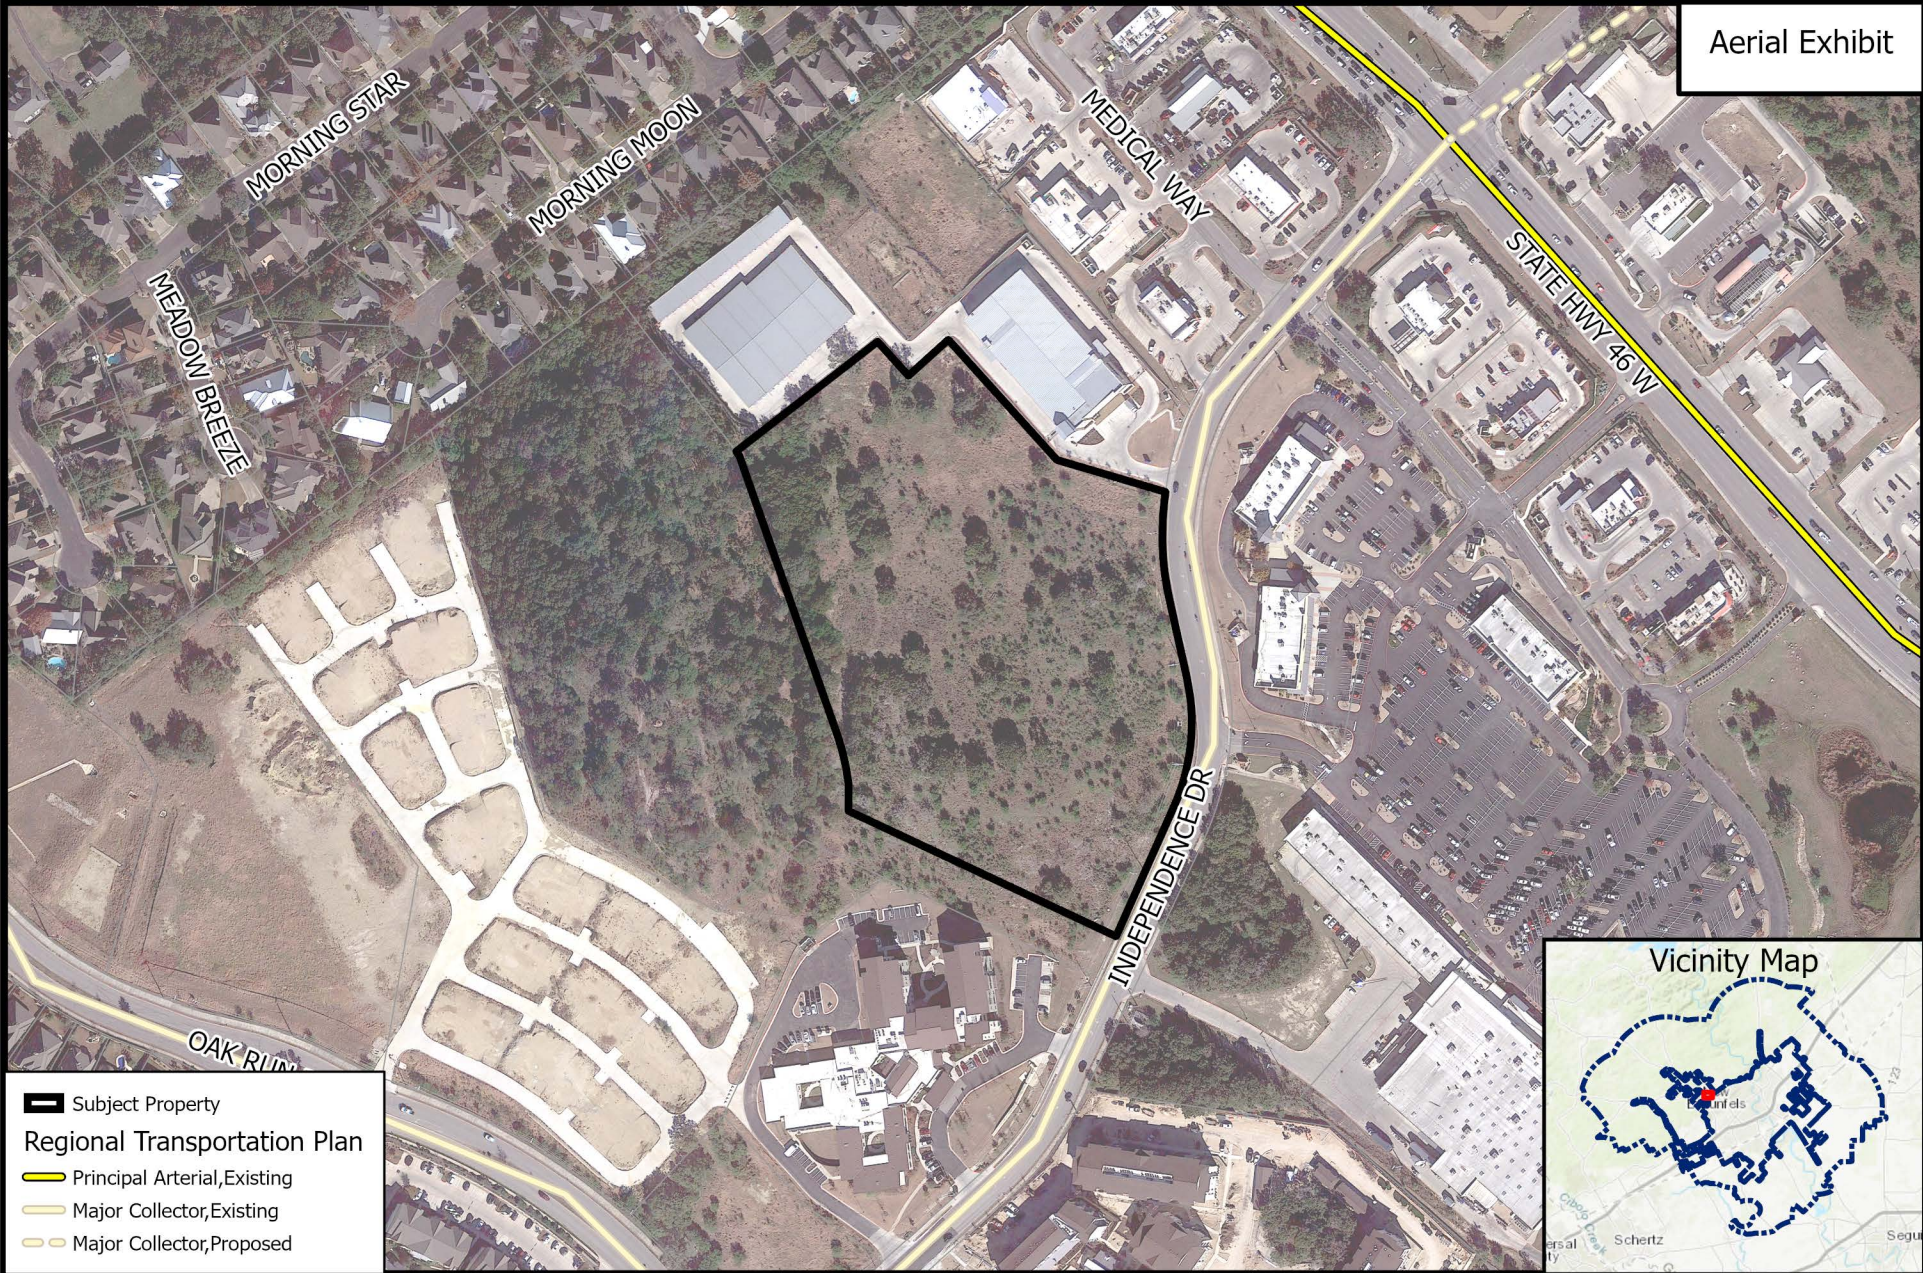