



## STREET SIGN DETAIL - GROUND MOUNT

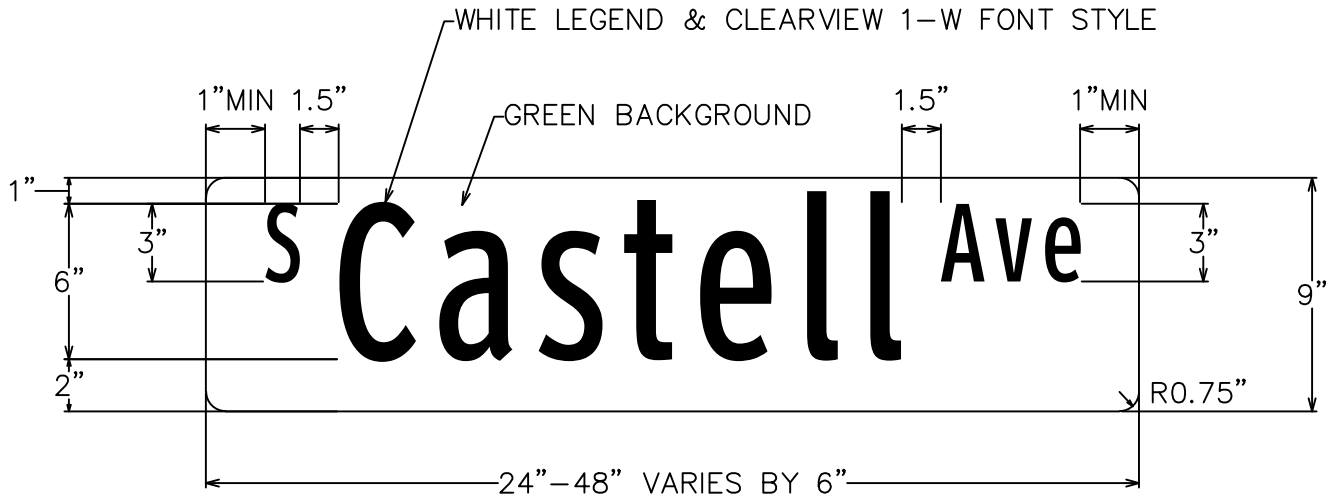

Height	9"
Length	24" min 48" max 6" increments in length
Thickness	0.080"
Substrate	Flat aluminum sheeting with $\frac{3}{4}$ " radius circular fillets at corners conforming to the requirements of ASTM B 209, Alloys 6061-T-6, or 5052-H38.
Sign Face Materials	Green film over High Intensity Prismatic sheeting
Legend	Legends shall be Clearview 1-W font style. Reduced spacing between the letters or words should not be used as a means of reducing the overall size of a street name sign unless approved by the City Traffic Engineer.
Color	White legend on green background

**Notes:**

- Street name signs shall be double sided when center mounted on top of sign post. Only one street name sign should be installed on top of sign post with STOP or YIELD sign.
- When two sets of street name signs are required (e.g. at "T" intersections ), one double-sided street name sign shall be mounted on sign post. The sign assembly shall meet minimum height requirements as required in the Texas Manual on Uniform Traffic Control Devices (TMUTCD). When required, DEAD END (W14-1a) or NO OUTLET (W14-2a) signs shall also be mounted on the sign post.
- Street name signs greater than 36" long and center mounted on top of sign post shall be mounted on post top bracket with 12" slot. All other street name signs center mounted on top of sign post shall be mounted on post top bracket with 5  $\frac{1}{4}$ " slot.
- Street name signs mounted on sign post shall be mounted with double-sided round pole brackets. Two holes should be punched in the center of the 9" street name sign blank 1" from edge of the blank with 7" spacing between holes.
- The lettering for names of streets shall be composed of a combination of lower-case letters with initial upper-case letters. Acceptable abbreviations per TMUTCD may be used except for the street name itself.
- Red background (red film over High Intensity Prismatic) should be used for private street name signs.

Street Sign Detail - Ground Mount				ENGINEERING DIVISION	
ISSUE DATE:	February 2013	DWG. NO: ST-024		SCALE: N.T.S.	424 S. CASTELL AVE. NEW BRAUNFELS, TEXAS 78130
DRAWN BY:	RAS	CONTACT: GF		SHEET: 1 OF 1	PHONE: 830 221 4020 FAX: 830 626 3600
P:\2010 ENGINEERING-AUTOCAD\DETAILS\NB-PUBLIC WORKS DETAILS\NB-UNAPPROVED DETAILS-2013\ST-2013.024 STREET SIGN DETAIL - GROUND MOUNT.DWG					