


DETAIL PLAN
ESTABLISHING
COTTON COTTAGES


1"=50'

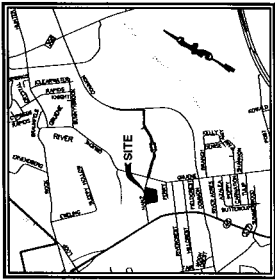

LOCATION MAP
NO SCALE

HIGH COTTON ESTATES
7.022 AC.
BLK 1-7, 36 TOTAL LOTS

QUADALUPE RIVER TRACT
7.285 AC. LAND TITLE
AS DEPICTED ON
SURVEY BY BROWN ENGINEERS, CO.

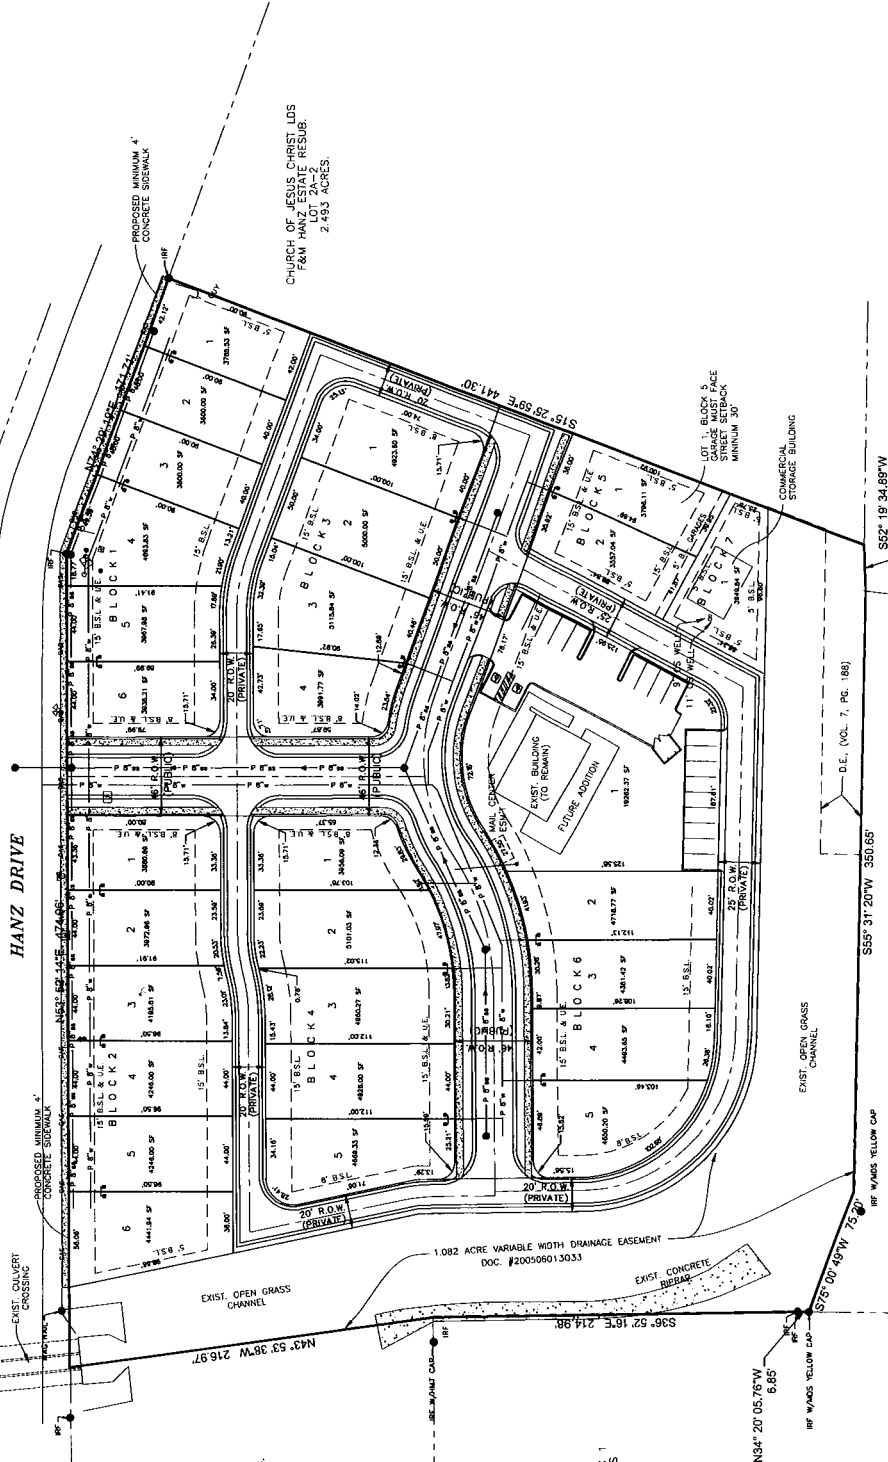

CHURCH OF JESUS CHRIST, LDS
F&M HANZ ESTATE RESUB.

OLD
USED
RETAIL LLC
F&M HANZ ESTATE RESUB.
LOT 21
2.347 ACRES.


LOT 1
H&M BLOCK 1
3.932 ACRES

N34° 20' 05.76"W
6.85'


MAGGIE & CLAUGHTON JOHNSON FERRY
LOT 1 & 2
3.357 ACRES




DETAIL PLAN
ESTABLISHING
COTTON COTTAGES

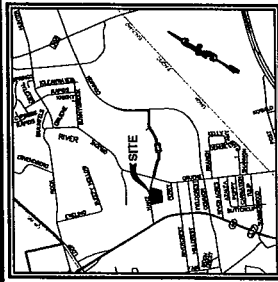


LOCATION MAP
NO SCALE

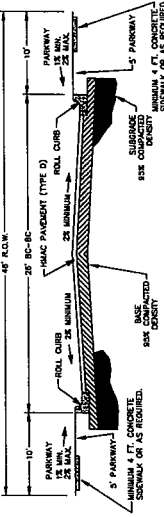

TYPICAL STREET SECTION (46' R.O.W.)
NOT TO SCALE

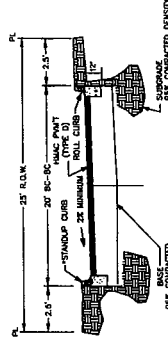

ALLEY TYPICAL STREET SECTION (26' R.O.W.)
NOT TO SCALE

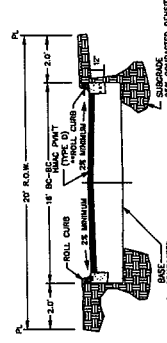

ALLEY TYPICAL STREET SECTION (22' R.O.W.)
NOT TO SCALE

** STAND UP CURB MUST ADJACENT TO CURB PROPERTY LINE

- NOTES:
- MINIMUM SINGLE FAMILY GARDEN HOME LOT STANDARDS:

LOT SUMMARY	
TOTAL SITE AREA	5.7200
NO. OF UNITS	27
LAND USE	RESIDENTIAL/COMMERCIAL
RESIDENTIAL LOT AREA	2.78
SINGLE FAMILY GARDEN HOME LOTS	1.51 ACRES
SUNSHINE HOUSES LOTS	1.26 ACRES
COMMERCIAL LOT AREA	0.31 ACRES

KLEIN & COPE
ENGINEERING
INC.

CIVIL • MUNICIPAL • ENVIRONMENTAL ENGINEERS
