


This drawing is a concept and is for public comment only

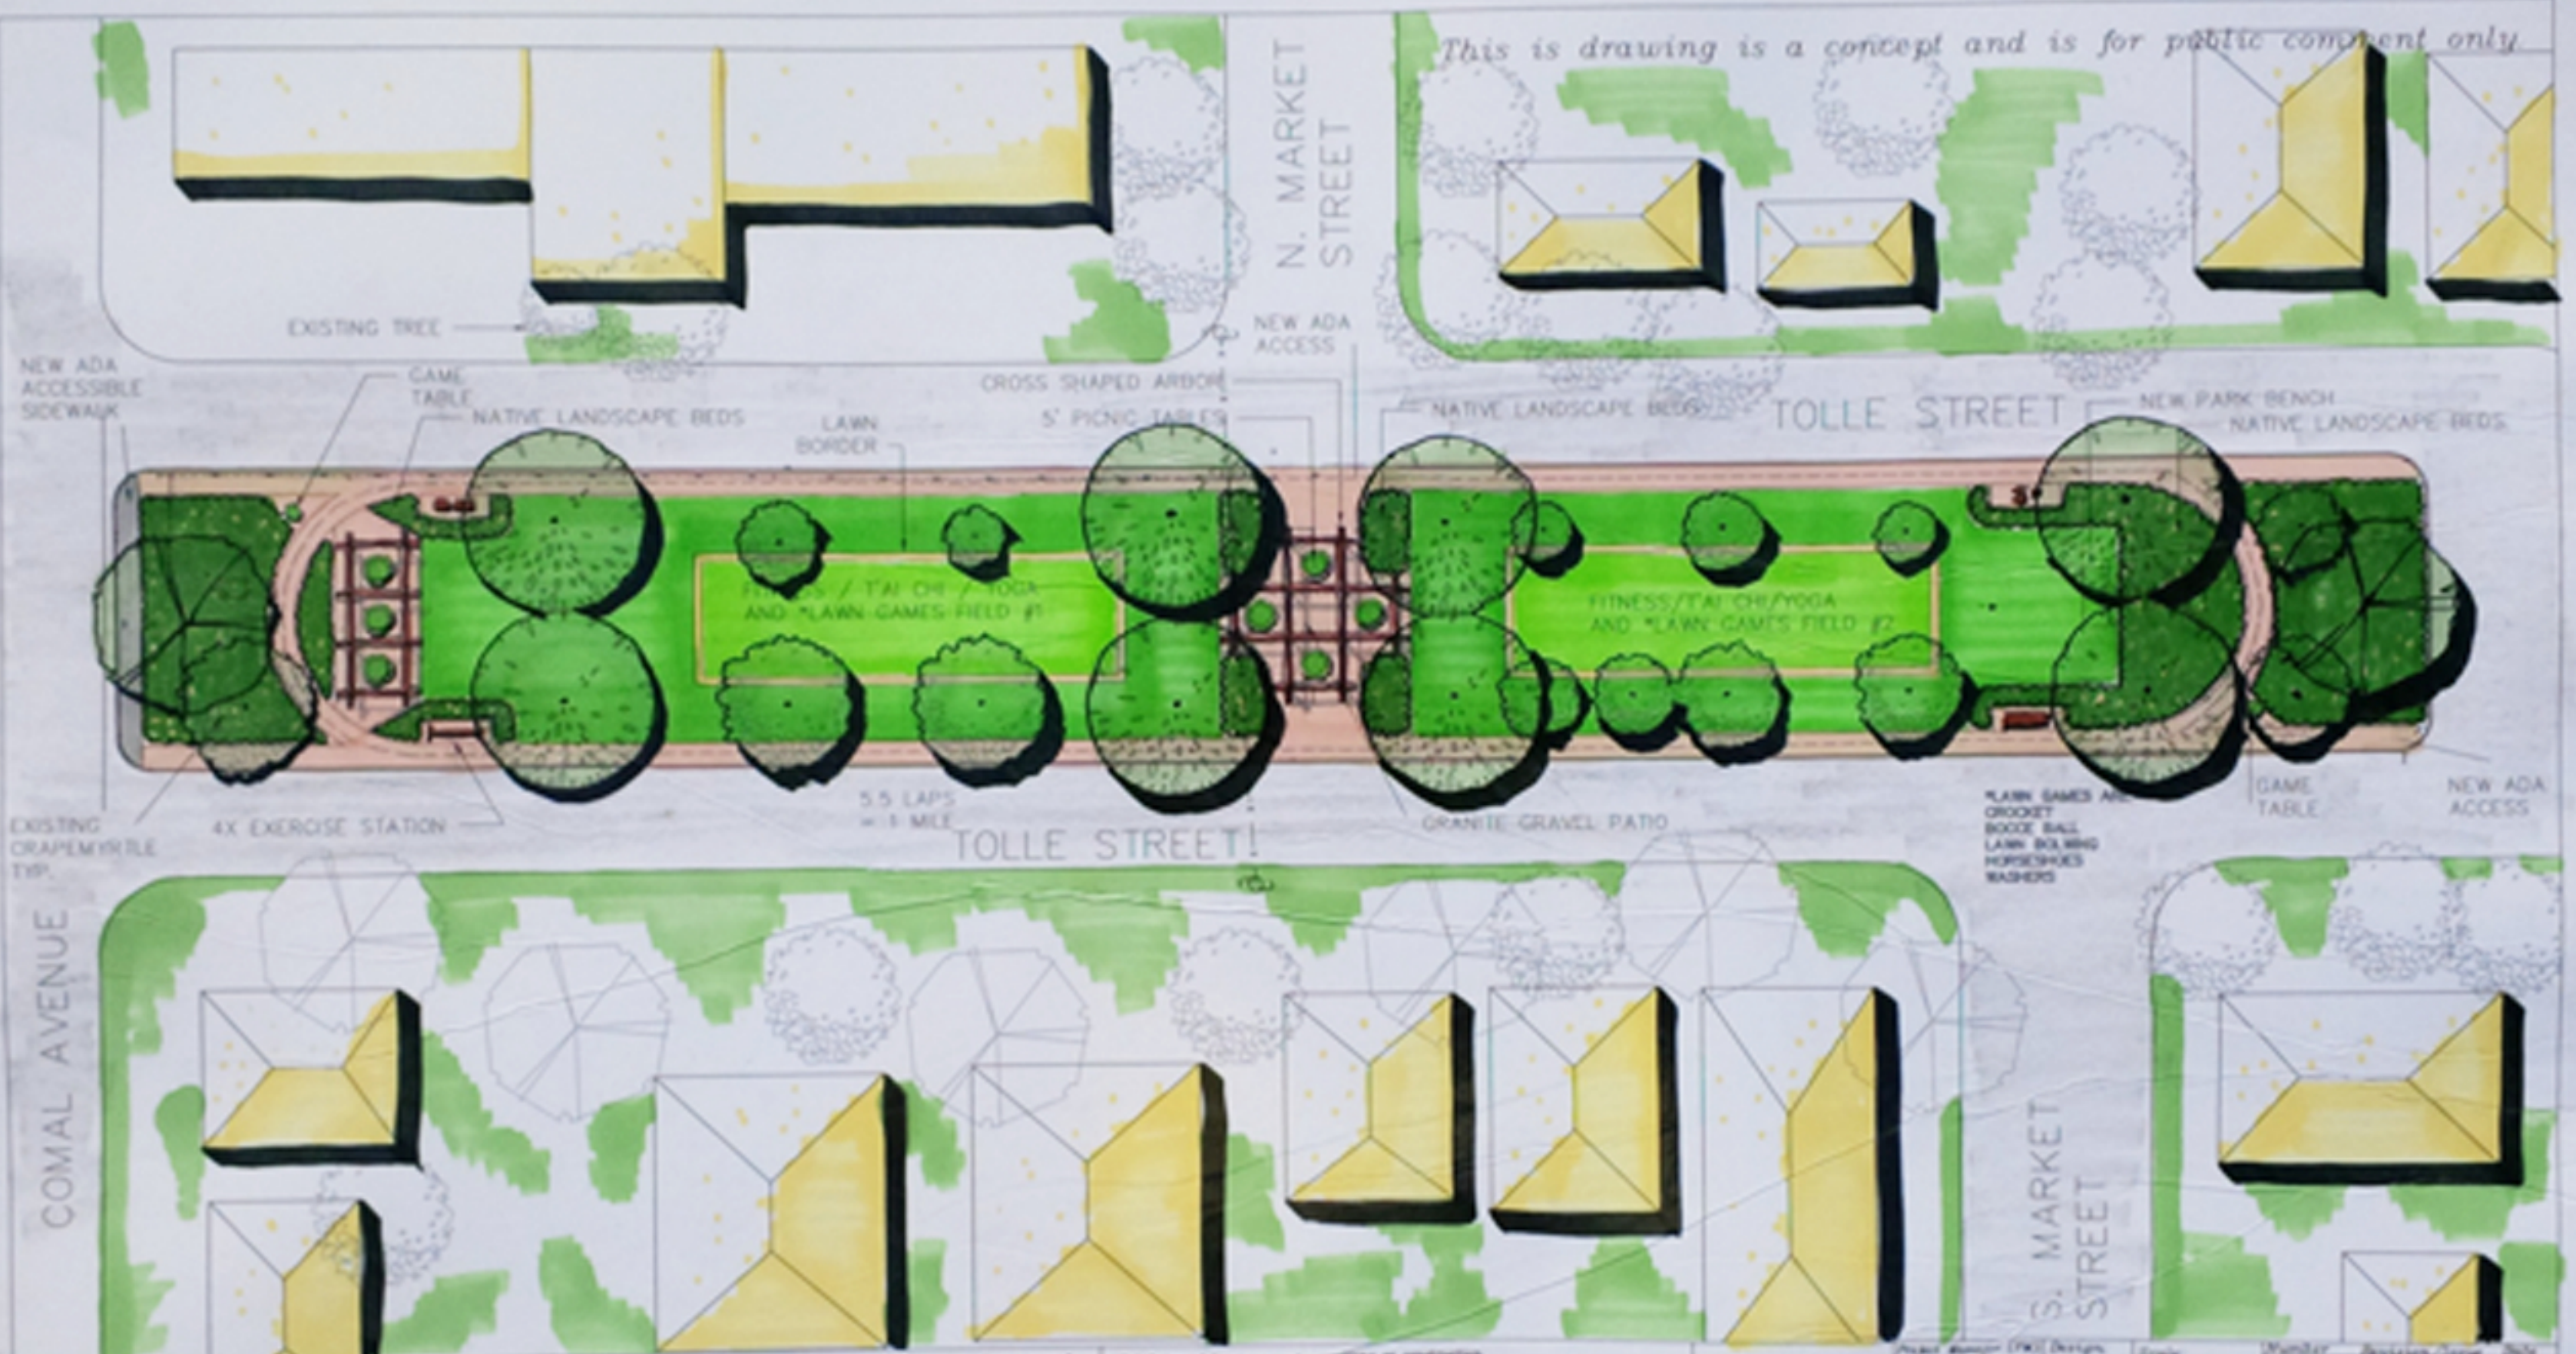

City of New Braunfels : Parks and Recreation Department

100 Golf Course Road - New Braunfels, Texas 78130 - Phone 237-4338

Market Plaza

Final - Master Plan

Not for regulatory approval, permitting or construction.
The Texas Board of Professional Engineers has jurisdiction over compliance regarding the professional practices of persons registered as landscape architects in the State of Texas, P.E. No. 13337, Austin, Texas 78761. Telephone (512) 362-9000



Project Manager (PW)	JWT	Scale	AS2	Number	Revisions/Issue	Date
Design	JWT	Review	JWT	Date	July 21, 2015	
Check	JWT	Drawn	JWT	Sheet		
			L.1			

